



THOMPSON ROAD - - - -

KENNY TERRACE TO SALTZMAN ROAD

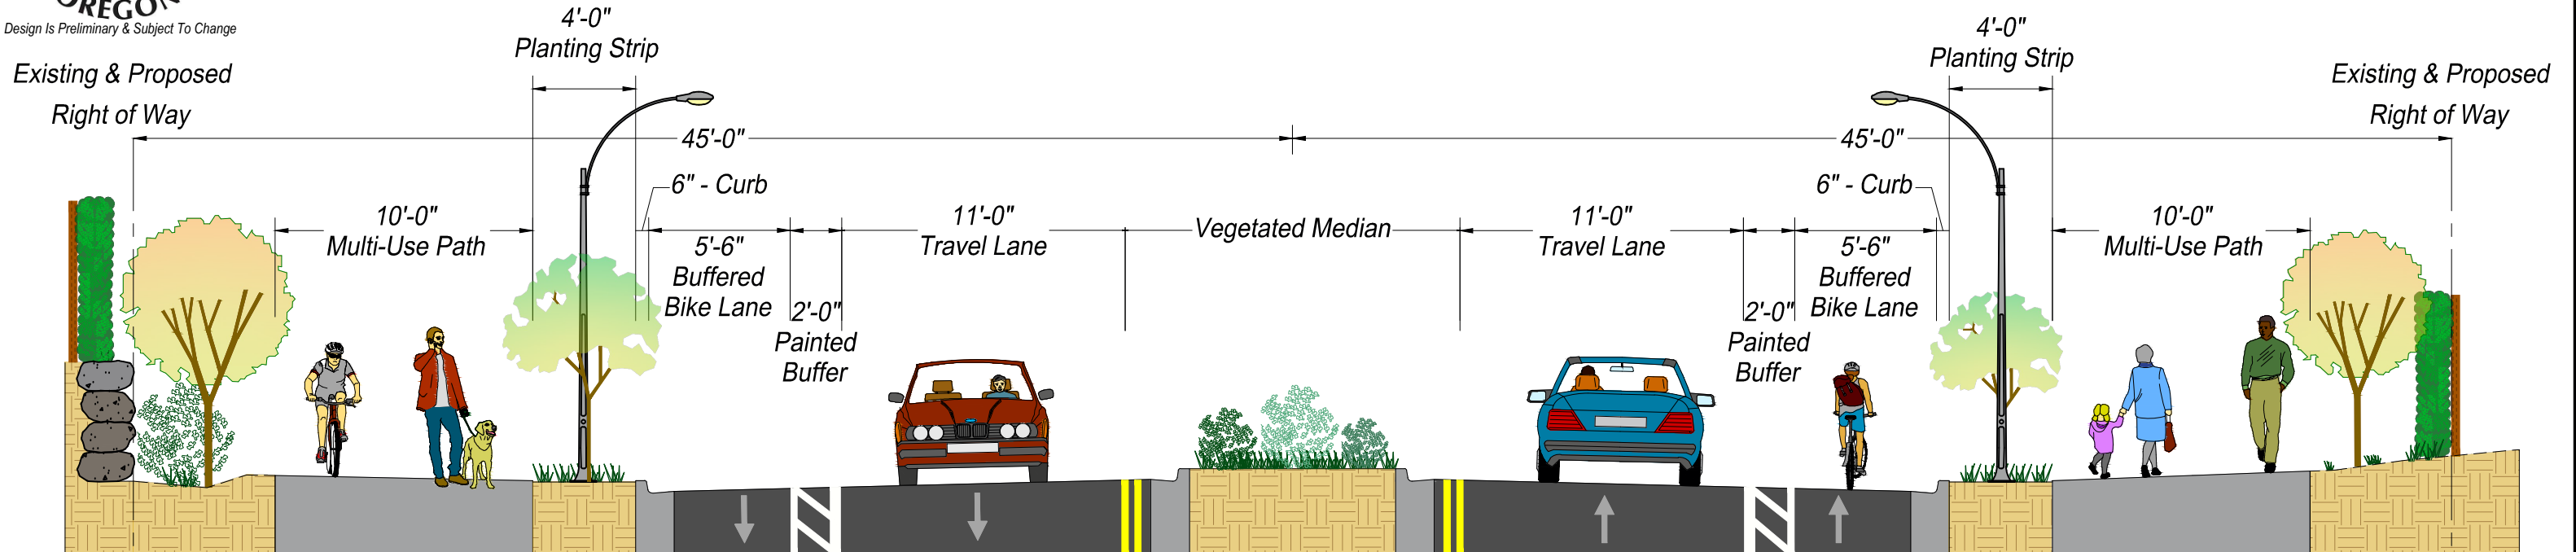

Section A-A

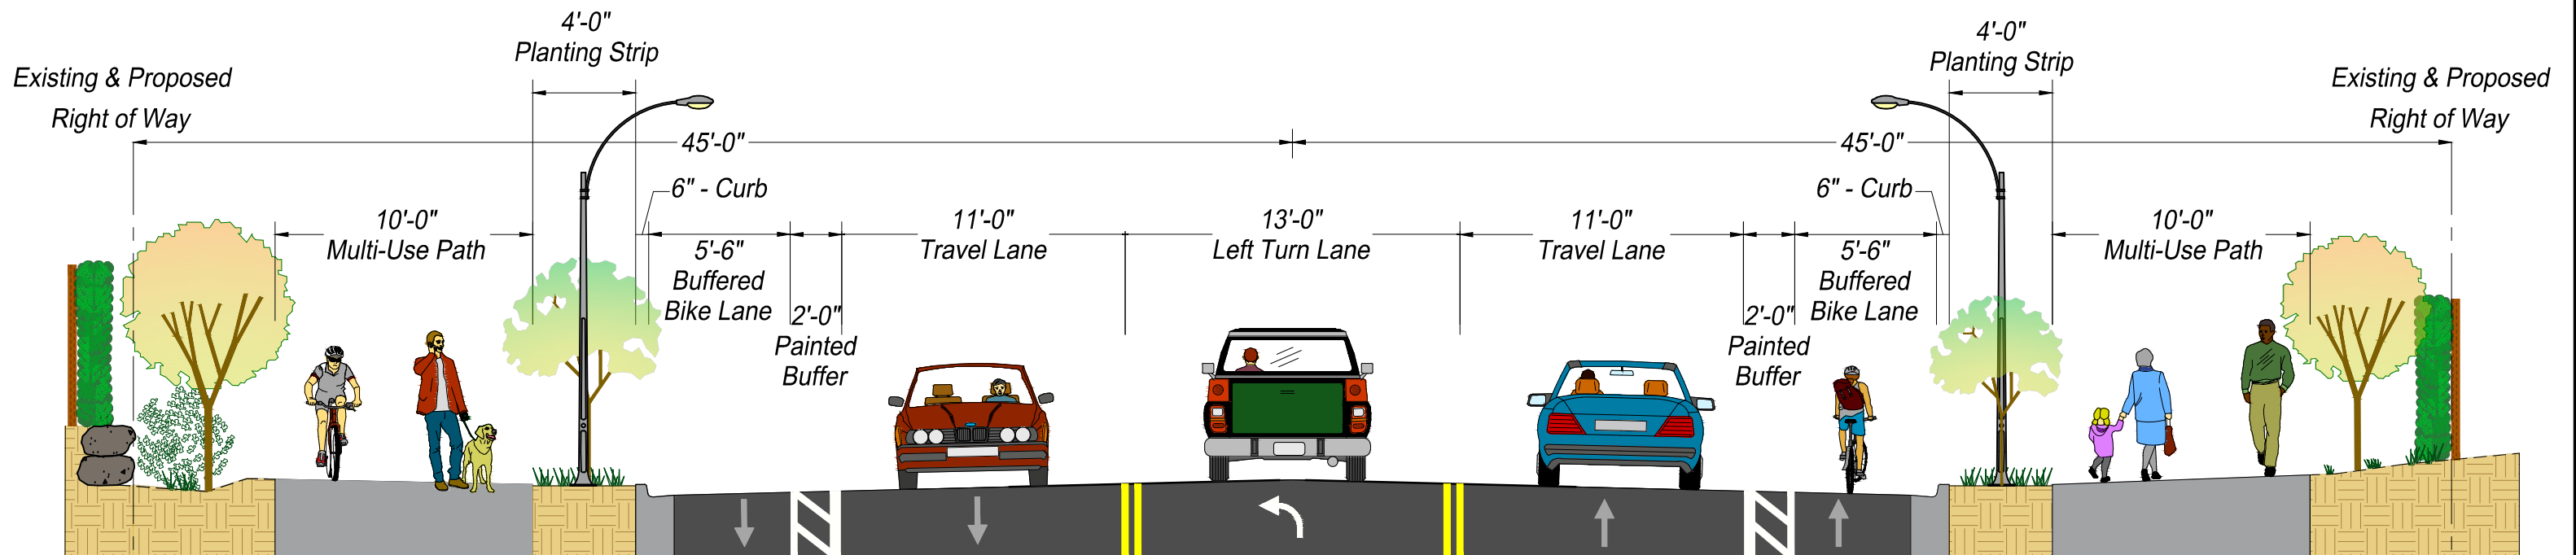

Section B-B